



**CITY OF COLORADO SPRINGS**

## Mobile Home Site Plan and Application Form

Prior to the placement of a mobile home on a space within a mobile home park in the City limits, an approved site plan is required. The location of a mobile home, accessory structures and attached decks are required to meet specific setback regulations outlined on the approved development plan for the mobile home park. Indicate the following information on the attached site plan and submit to the Development Review Enterprise office. If you have questions or need help completing the forms, please call (719) 385-5982.

- \_\_\_\_\_ 1) Applicants name, address and phone number.
- \_\_\_\_\_ 2) Name of Mobile Home Park and Lot Number
- \_\_\_\_\_ 3) Indicate scale (1"=20')
- \_\_\_\_\_ 4) Indicate subject site, lot number and size
- \_\_\_\_\_ 5) Indicate adjacent Mobile Homes with lot number and size
- \_\_\_\_\_ 6) Property lines, location and dimensions
- \_\_\_\_\_ 7) Indicate all streets and side walks
- \_\_\_\_\_ 8) Show distances between all existing, and or proposed structures including decks, porches, awnings, sheds
- \_\_\_\_\_ 9) Show distances between subject property to the property line and adjacent structures including decks, porches, awnings, sheds mobile homes and sizes of each
- \_\_\_\_\_ 10) Location and dimensions of parking pad
- \_\_\_\_\_ 11) For plan amendments clearly indicate the area and type of the amendment
- \_\_\_\_\_ 12) Sign and date

Submit this application to:


Development Review Enterprise  
 2880 International Circle, Suite 200-7  
 Colorado Springs, CO 80910  
 Fax: (719) 385-5055      Phone: (719) 385-5982



# MOBILE HOME SITE PLAN

Mobile Home Park A Great Home Park  
 Space Number 5 Size of Mobile Home 24' x 57'

Development Review Use Only	
Approval:	_____
Date:	_____
Planning Fee (10.00\$):	_____

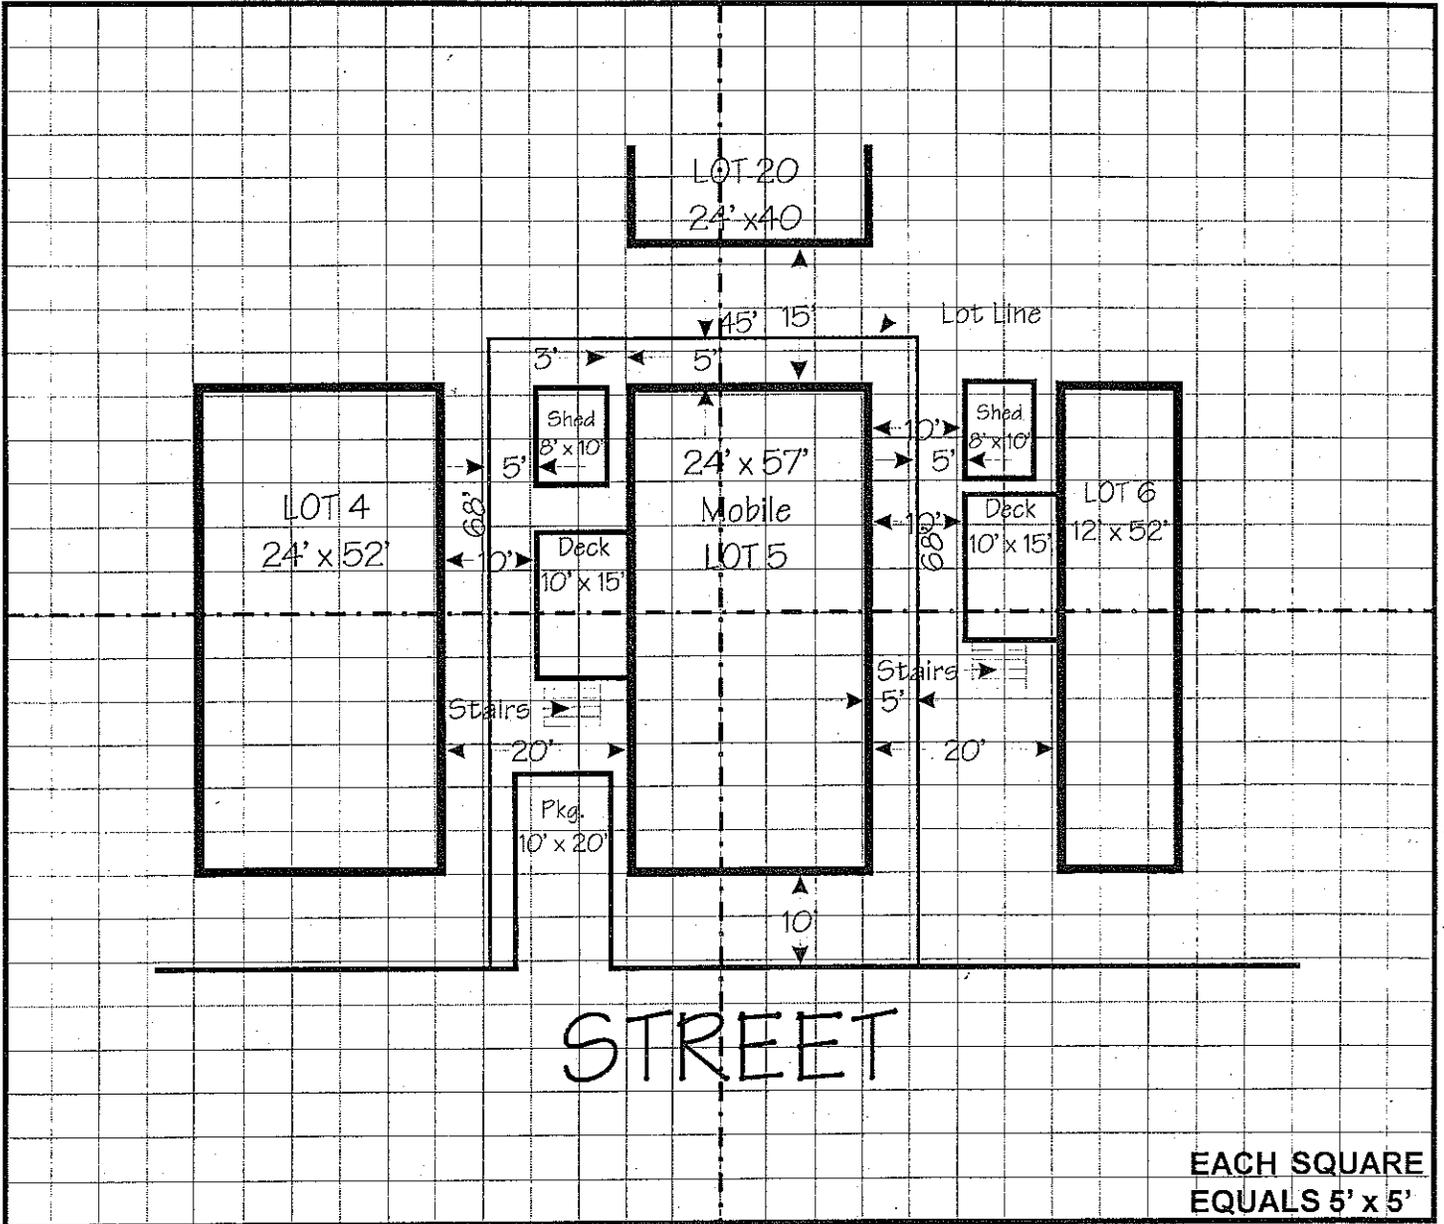

I agree that this plan accurately reflects the location and configuration of the structures to be placed on this lot.

*The Applicant*

Signature of Applicant

Date




# MOBILE HOME SITE PLAN

Mobile Home Park \_\_\_\_\_

Space Number \_\_\_\_\_ Size of Mobile Home \_\_\_\_\_ x \_\_\_\_\_

<b>Development Review Use Only</b>
Approval: _____
Date: _____
Planning Fee (10.00\$): _____

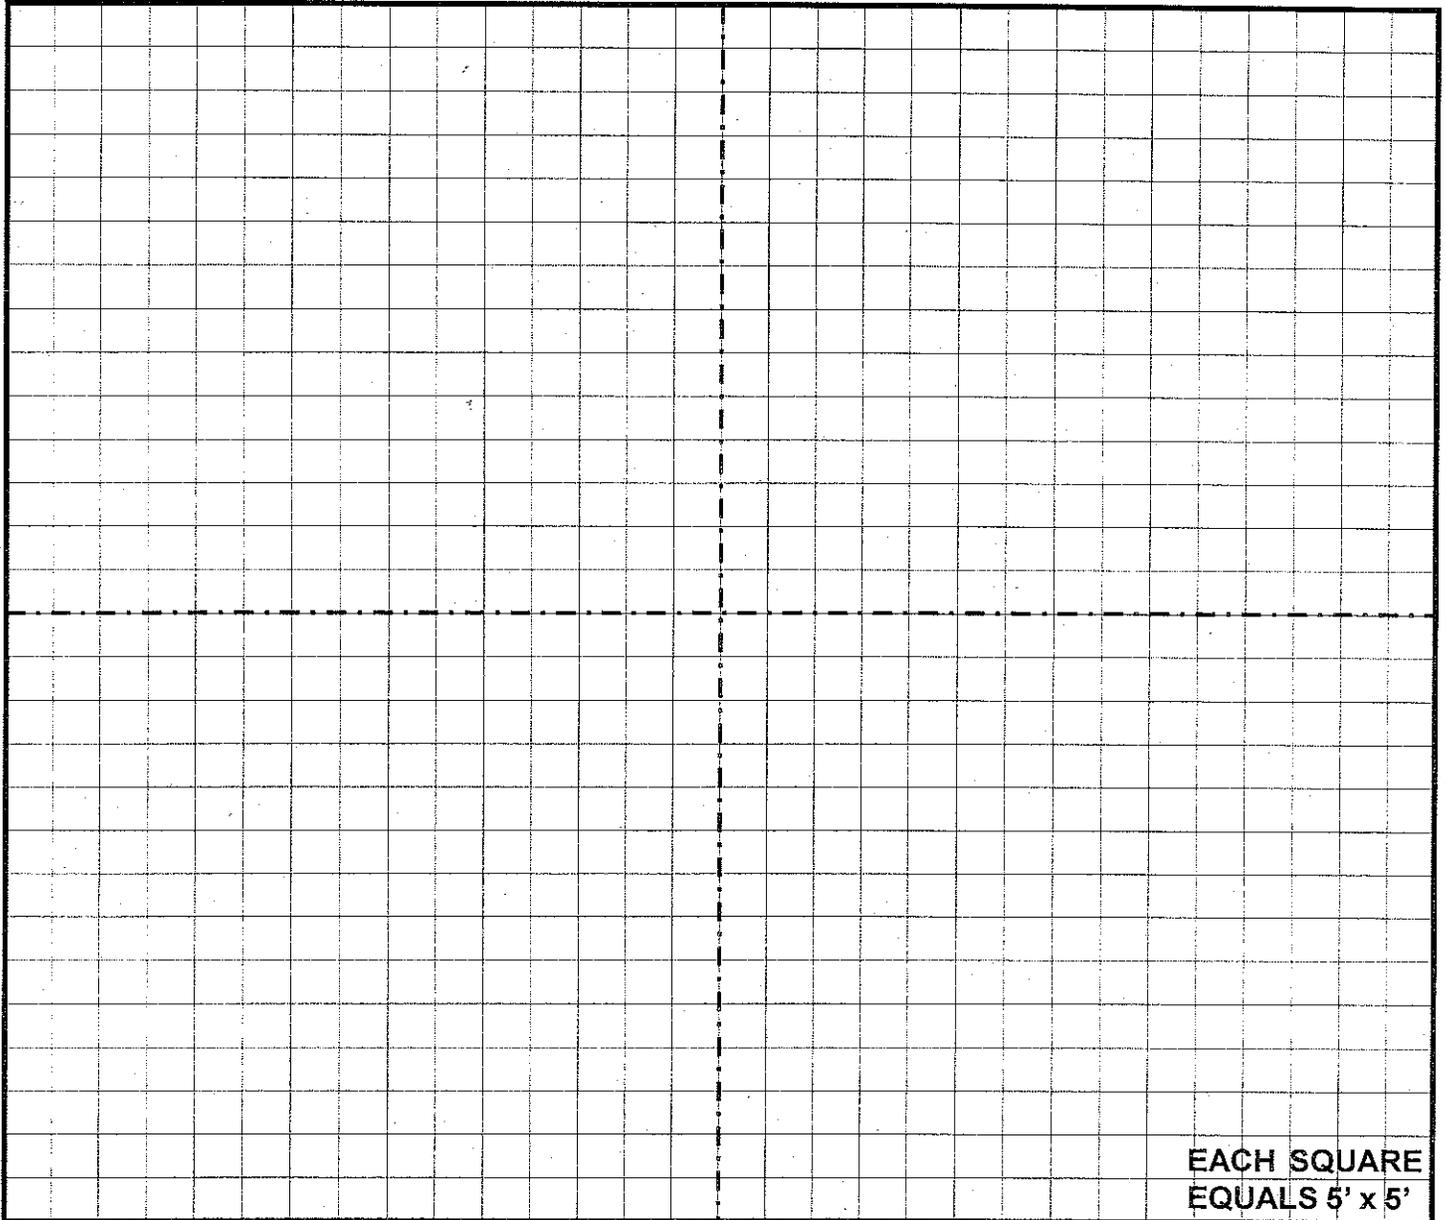

I agree that this plan accurately reflects the location and configuration of the structures to be placed on this lot.

\_\_\_\_\_  
Signature of Applicant

\_\_\_\_\_  
Date